



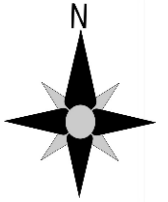

**Legend:**  
SR- Staff Restroom  
RR-Restroom  
CC-Custodial Closet  
E-Electrical Room

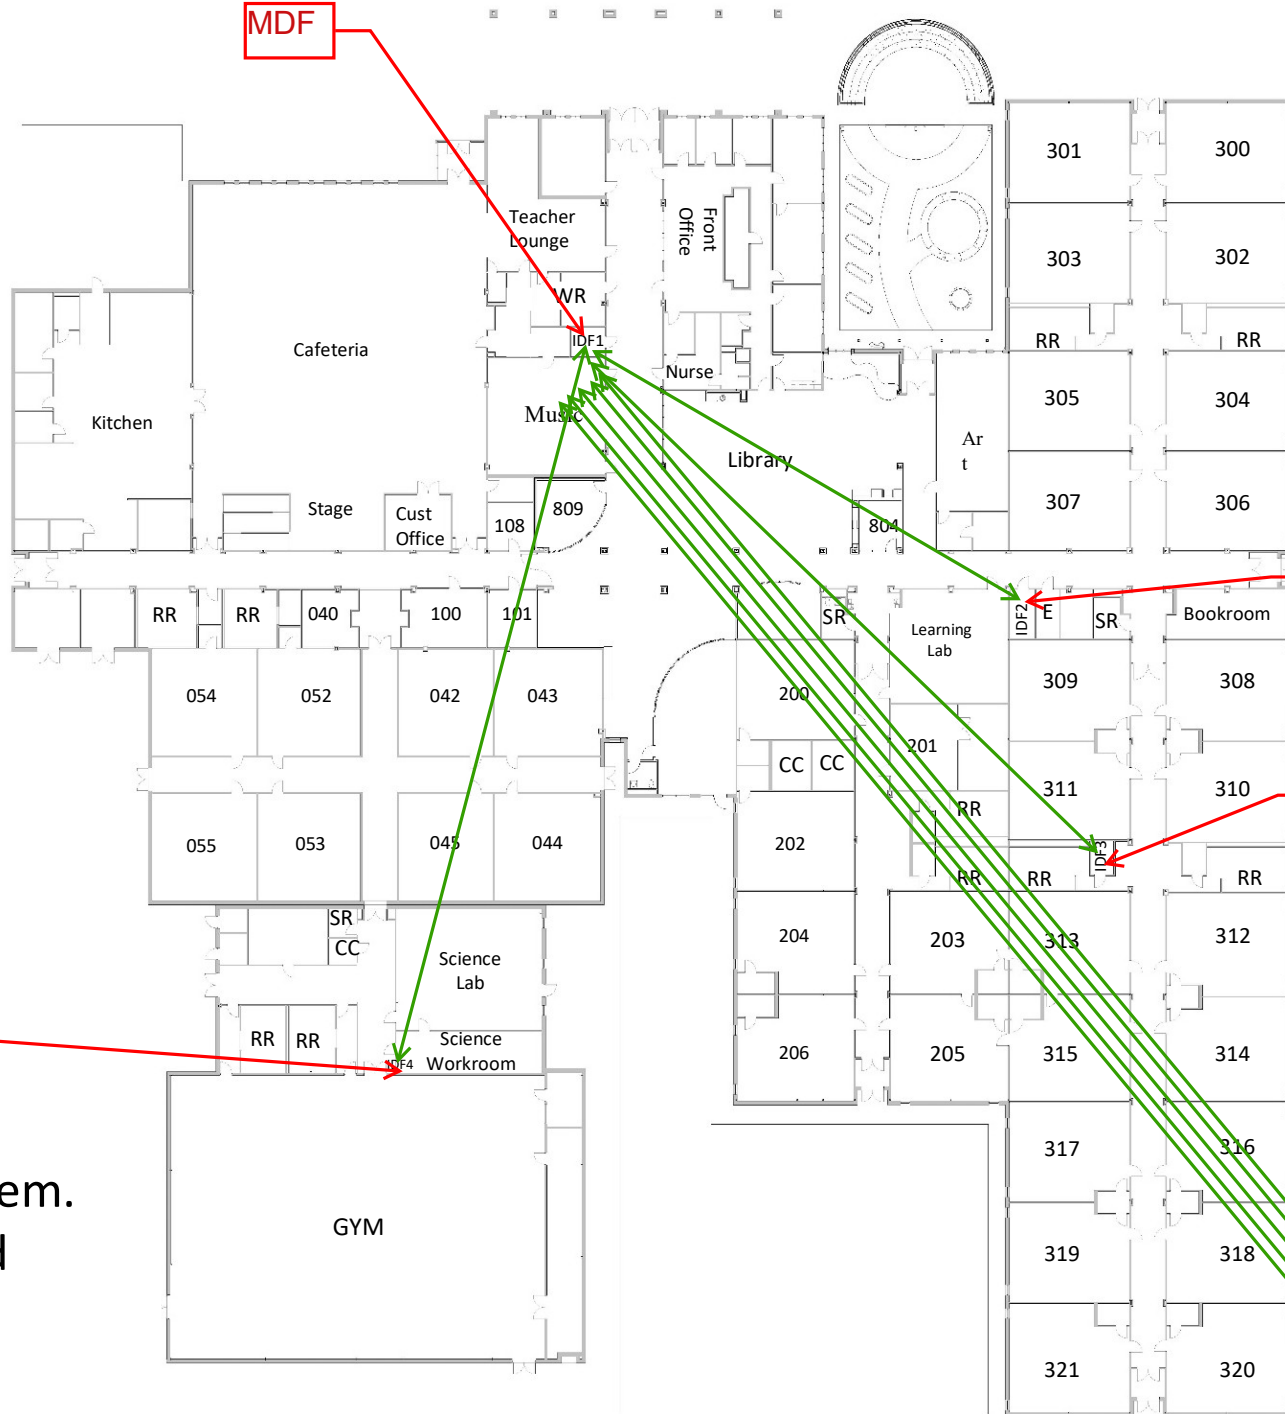

MDF



New SMF Runs

32 ft

IDF 2

IDF 3

IDF 4

Lil Hippos Portable IDF5


x5

Nadine Johnson Elem.  
480 Carl Stern Blvd



SCALE 1"=10'

*Bdgs. under/gate*

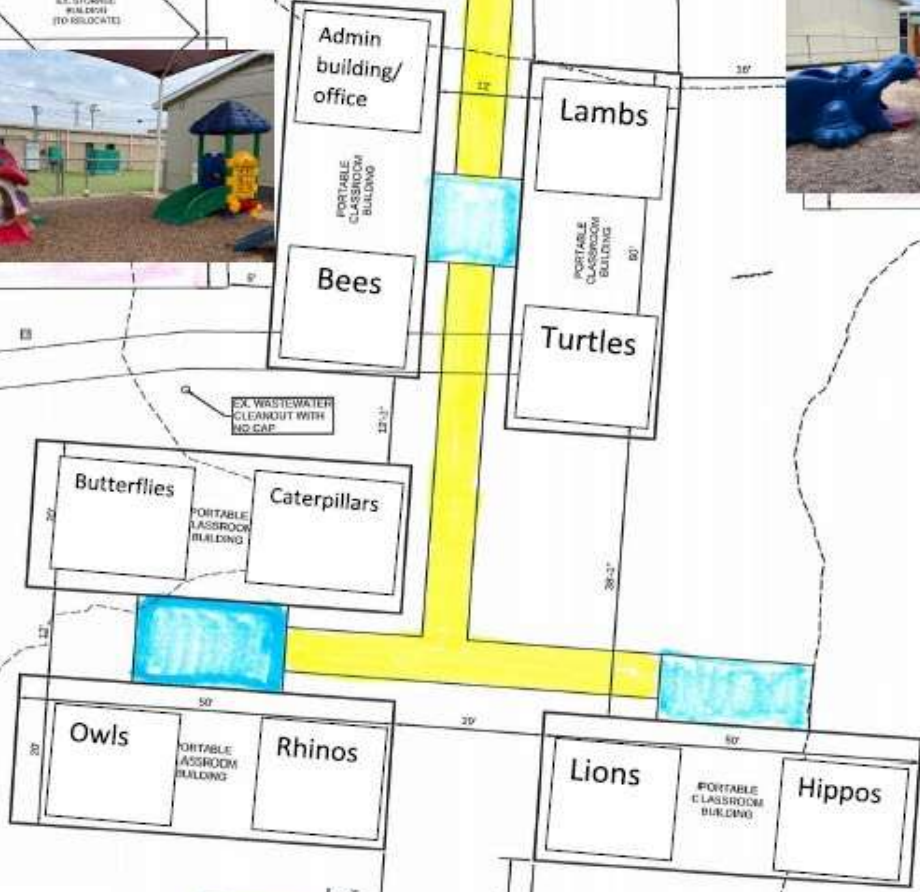

Daycare Portable @ NJE

Model by: Adam, Plot Date: 12/04/2021  
File Name: c:\users\adam\appdata\local\temp\project\001012102021\adam\_johnson\_w\01\_Blandford\110826-SC-02\MAT\PCS.dwg